





APPENDIX D TRAFFIC MANAGEMENT PLANS

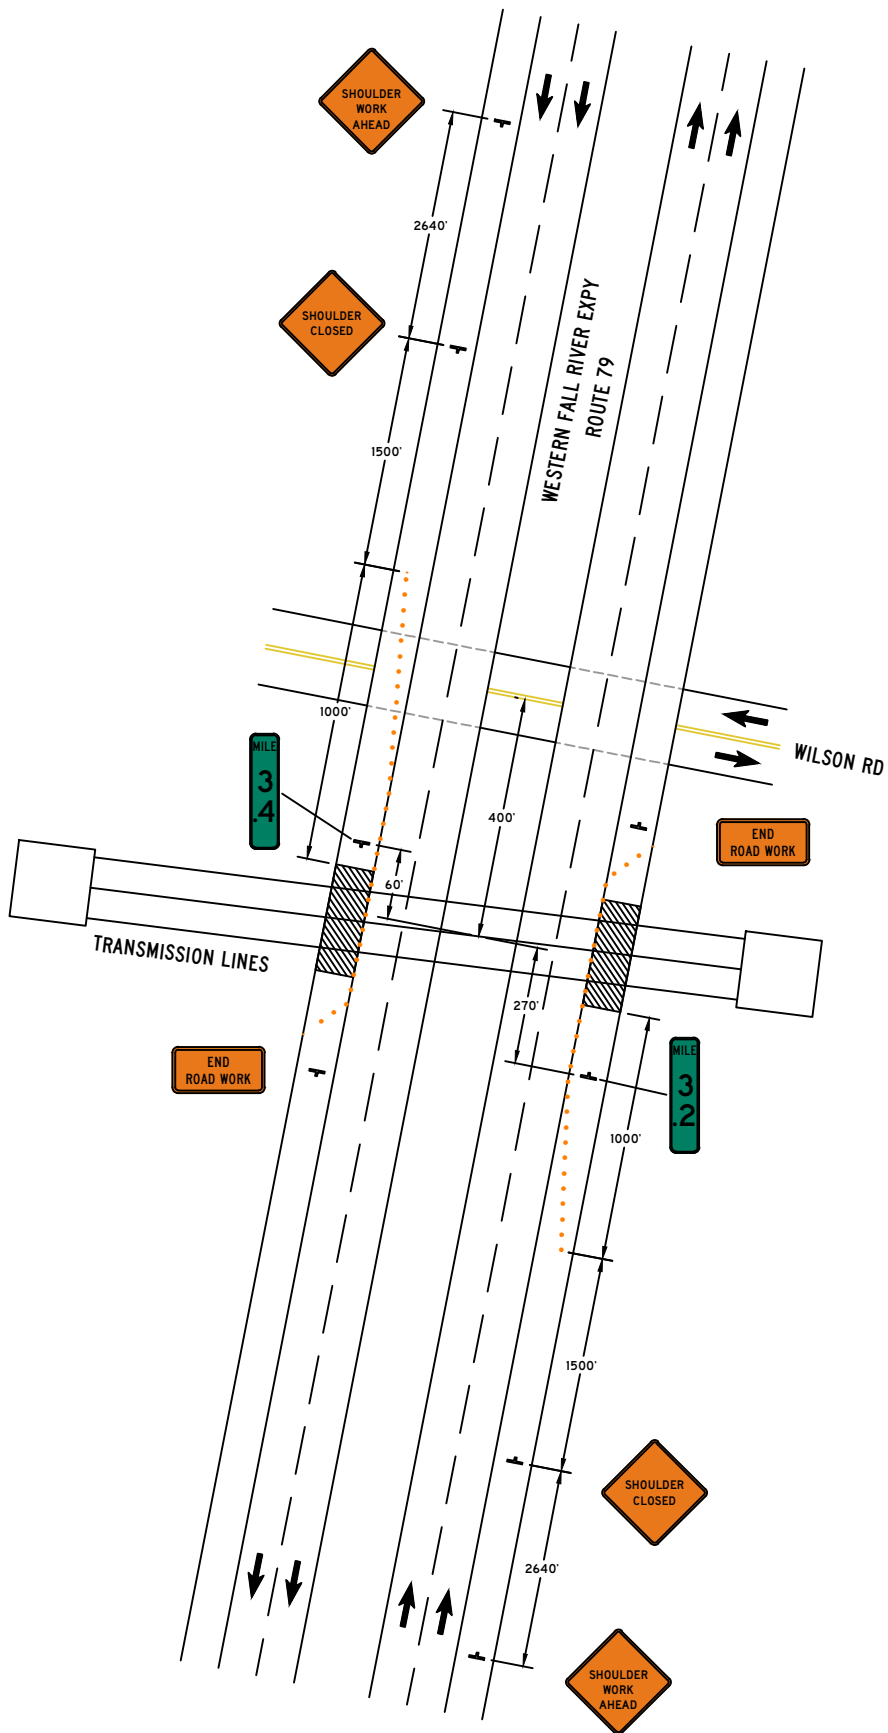


LEGEND:	
	WORK ZONE
	SIGN
	CONE




TRAFFIC MANAGEMENT PLAN
ROUTE 79
FALL RIVER, MA

Scale: NONE
Date: 2023-03-15
Drawn By: MRM
Page: 1 of 1

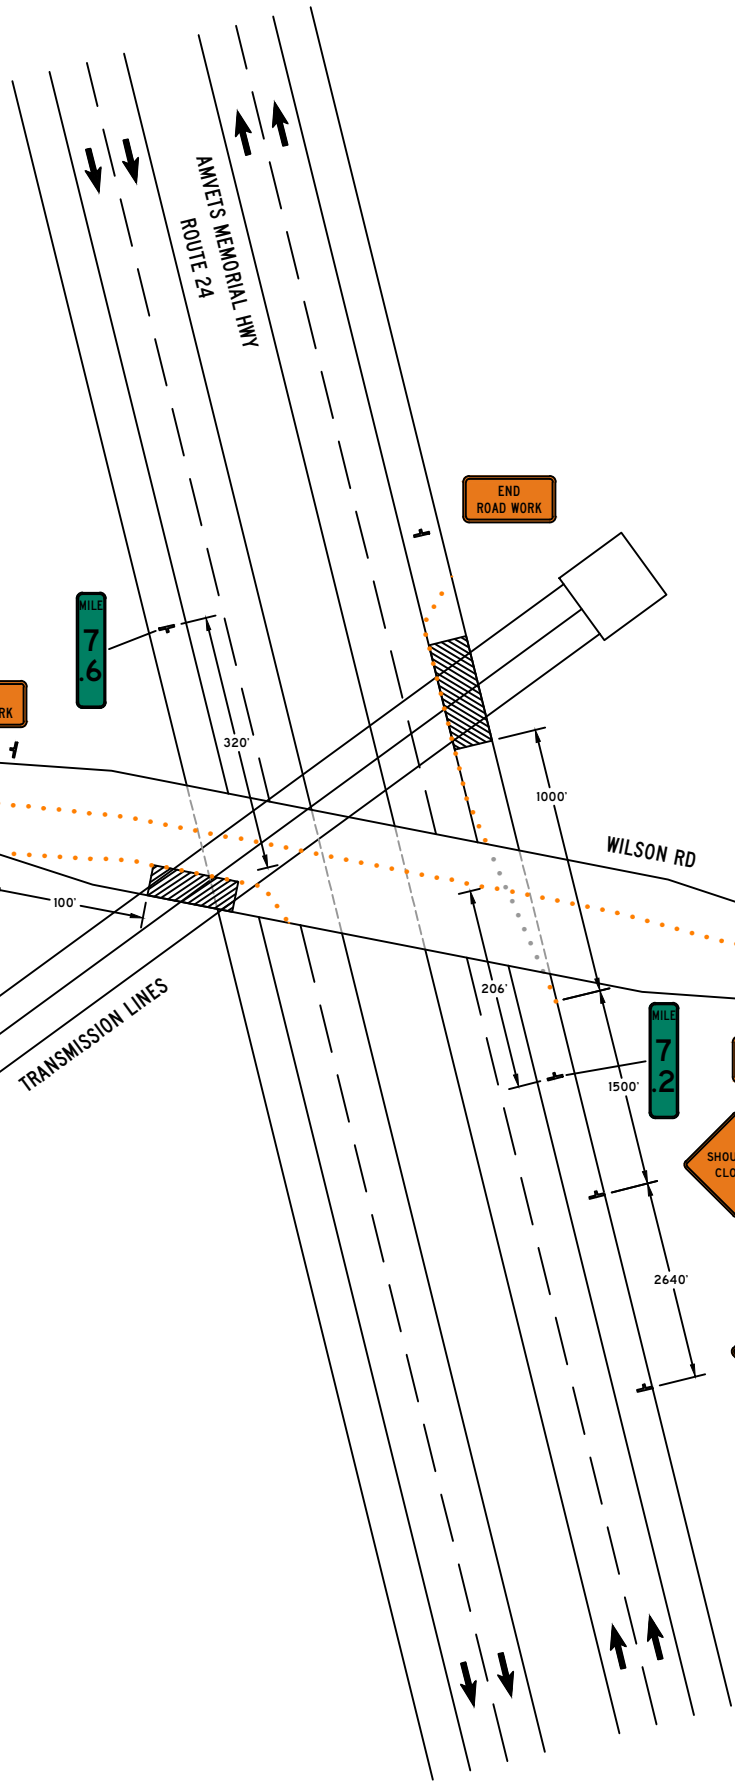N12/M13



LEGEND:

	WORK ZONE
	SIGN
	CONE

TRAFFIC MANAGEMENT PLAN
ROUTE 24, WILSON RD
FALL RIVER, MA

Scale: NONE
Date: 2023-03-15
Drawn By: MRM
Page: 1 of 1

N12/M13